


LICENSING ACT 2003 – ANNEX 4 – PLAN BRUISYARD VILLAGE HALL

Legend:

Red:	Sale or supply of alcohol Consumption of alcohol
Blue:	Performance of a play Exhibition of a film Performance of dance Performance of live music Playing of recorded music
Pink:	Facilities for making music
Orange:	Entertainment of a similar description to performance of dance, live music or playing recorded music. Facilities of a similar description to facilities for making music or dancing.

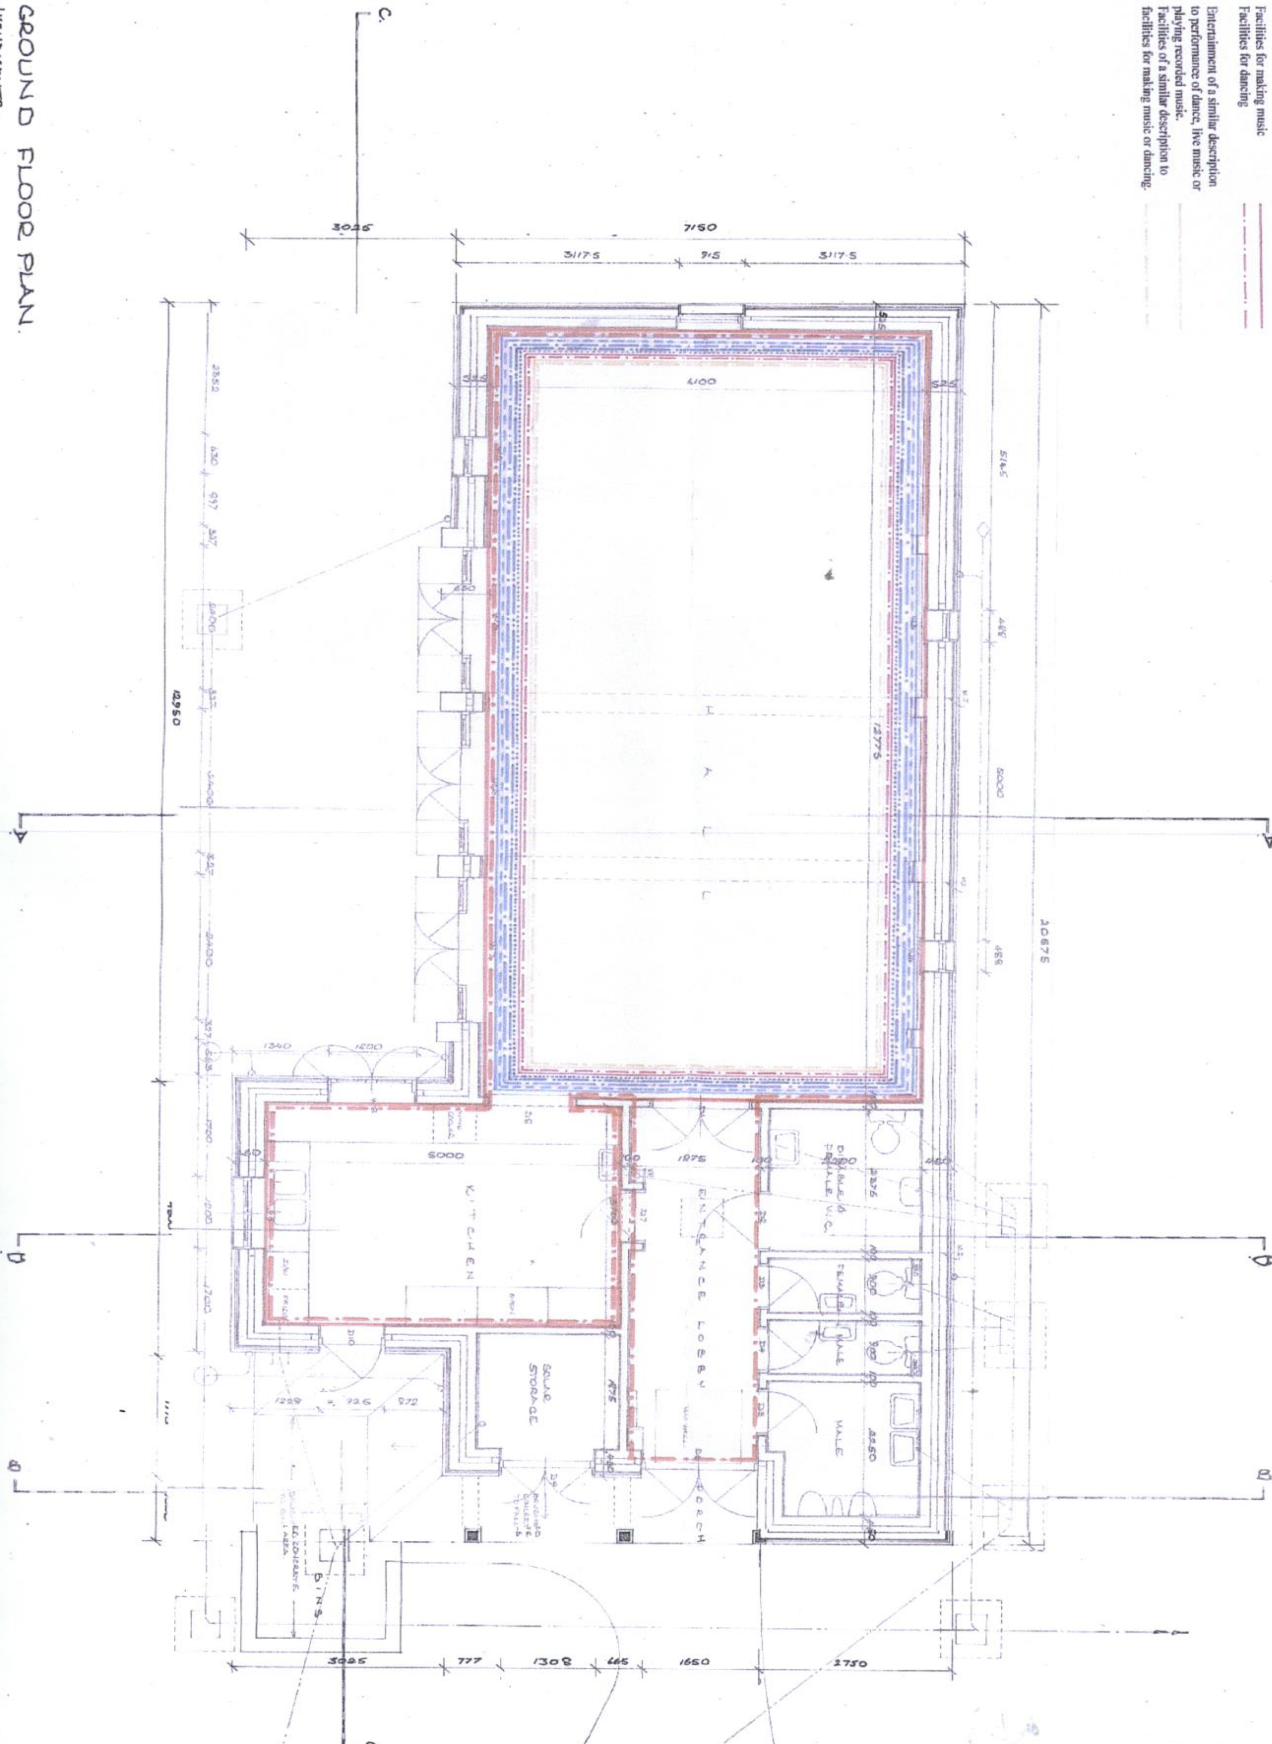

GROUND FLOOR PLAN.
 AMENDMENTS:
 1. Sewer Diverted 1/2 south, and long opposite hand.
 2. WCs to Kitchen Renote extended.